




NatureRails™ ©

Artistic Railing & Home Décor


For Customer Service Call: 888-743-2325

Email Us: Info@NatureRails.com

NatureRails Maintenance Free Countersunk Frame for NatureRails Panels Only

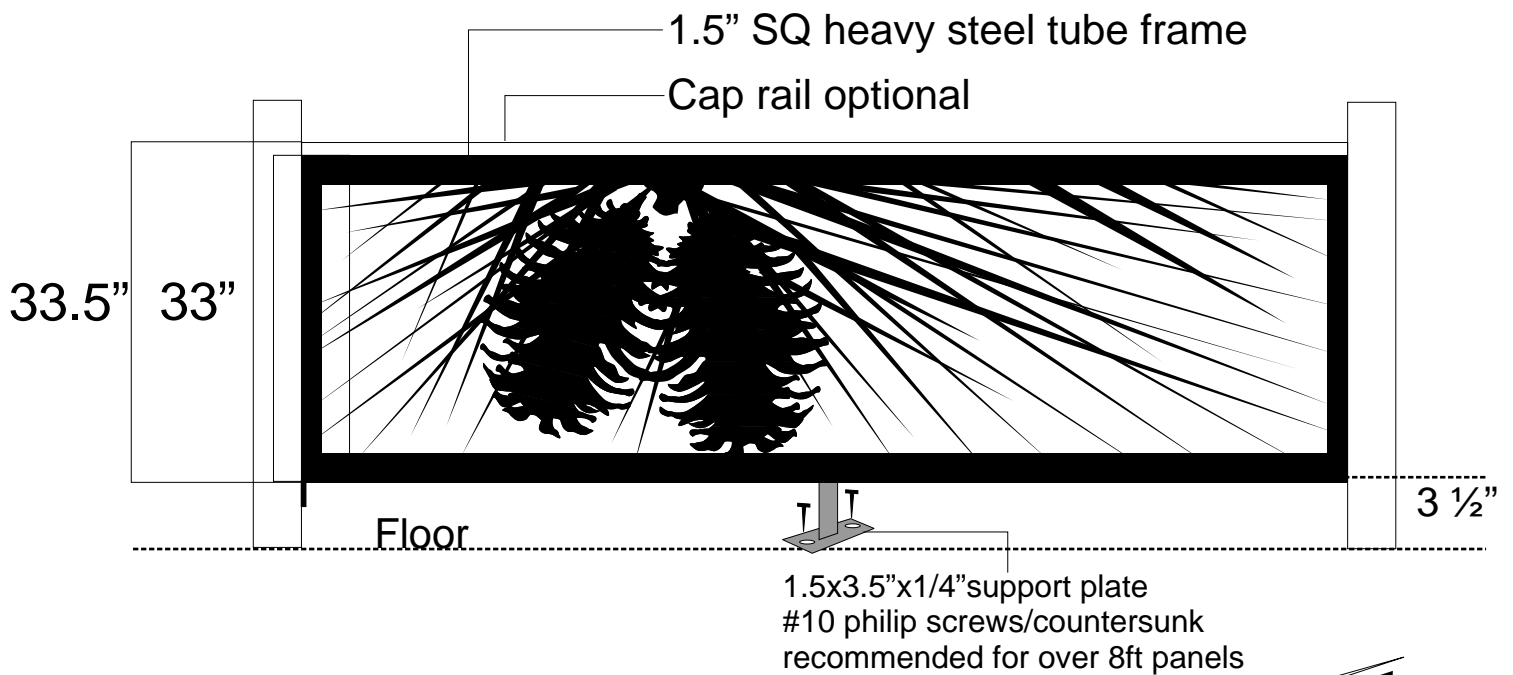

NOTE: All welding will be on the back side of the NatureRails panel

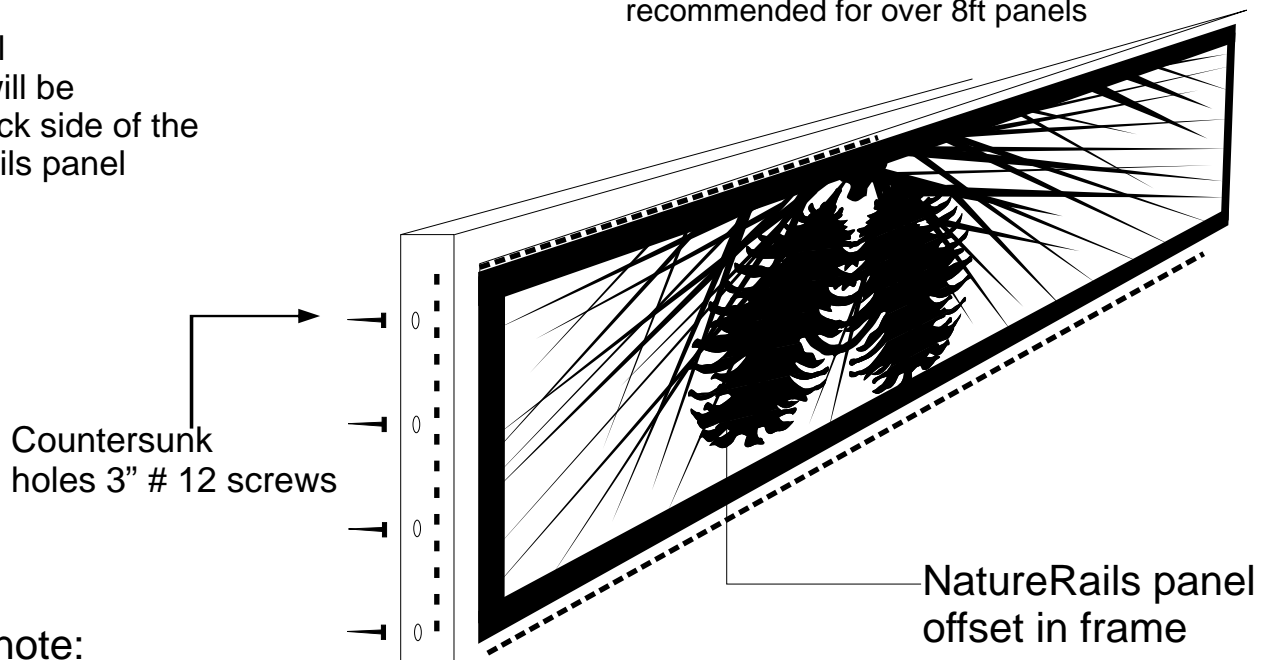

Please note:

Customer is responsible for building code compliance.

Customer is responsible for all measurements of all products ordered.